


4 BEDROOM, DRIVEWAY LEFT
ELEVATION A, PIER

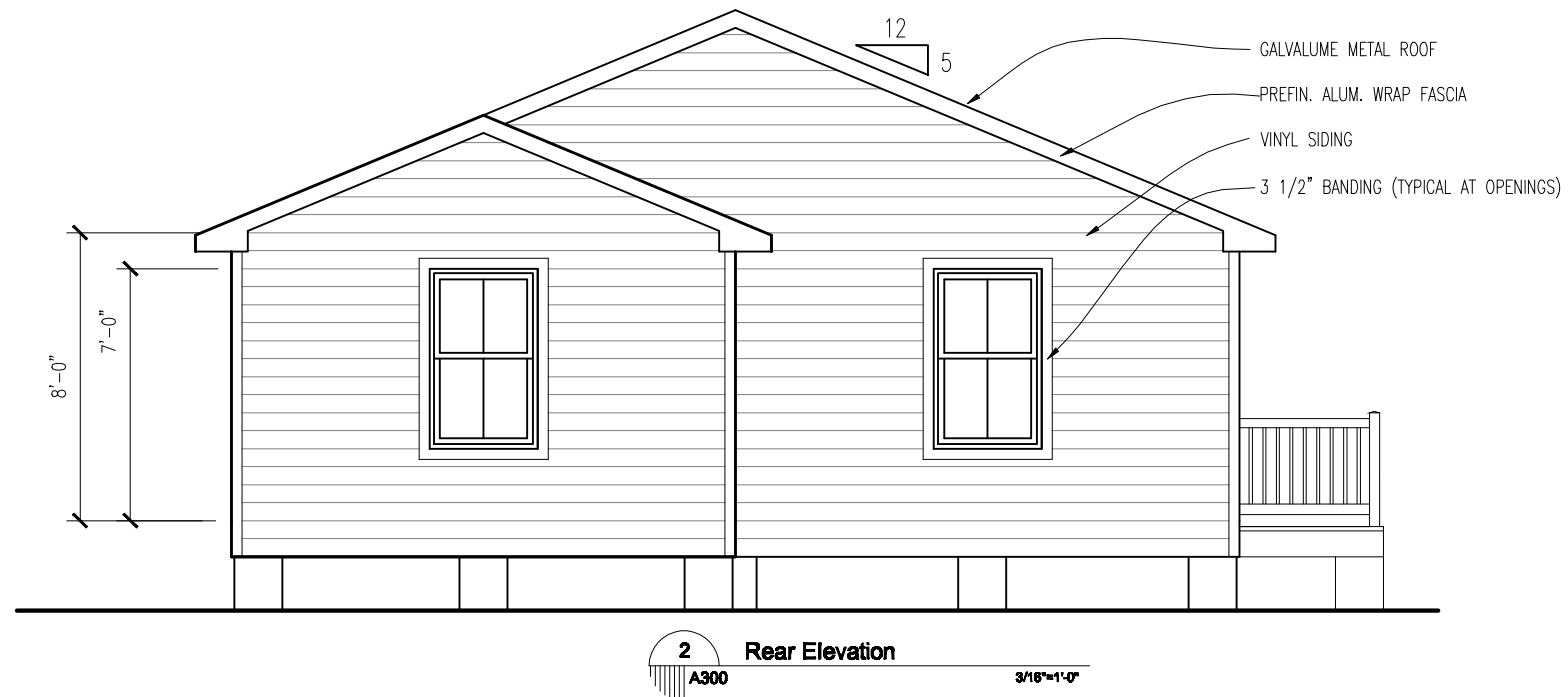

issue date for construction

sheet title
5/12 elevations

sheet no.

A300