


4 BEDROOM, DRIVEWAY LEFT
ELEVATION A, PIER

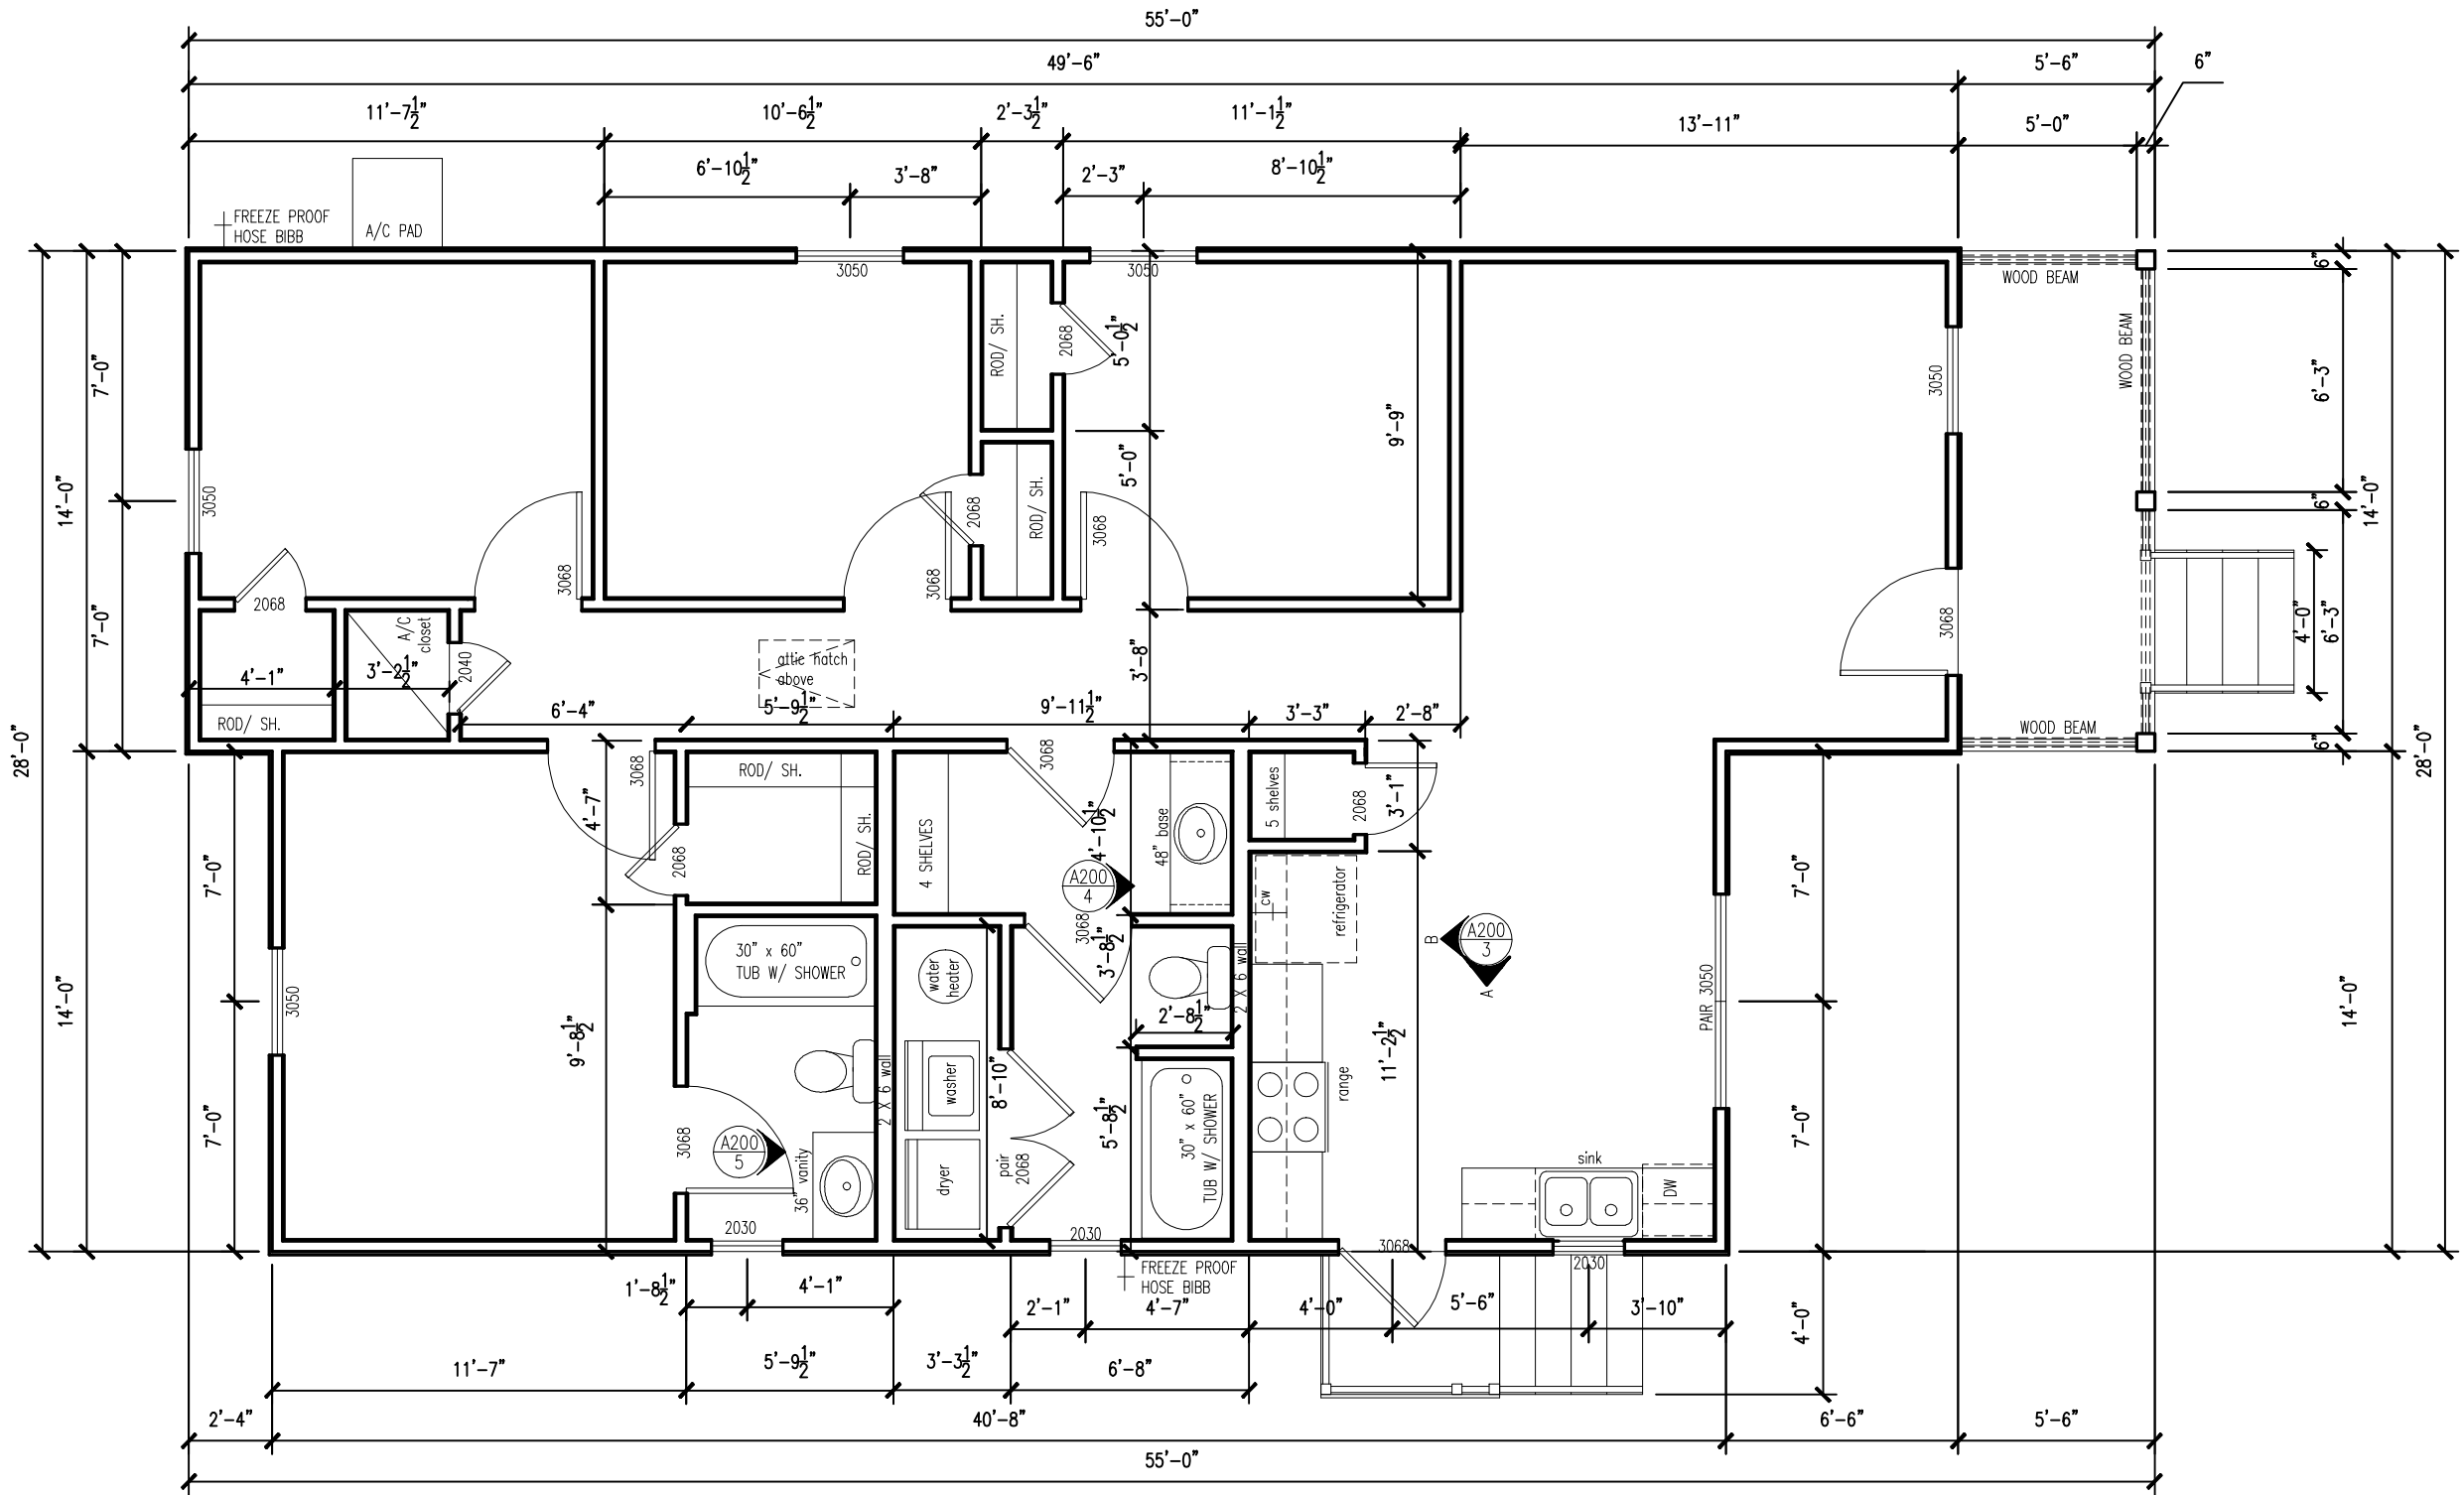

A/C AREA	1262
POURCH AREA	77
TOTAL UNDER BEAM AREA	1339